


HOJA Nº 8.- PRECARGA PARCIAL DEL TERRENO

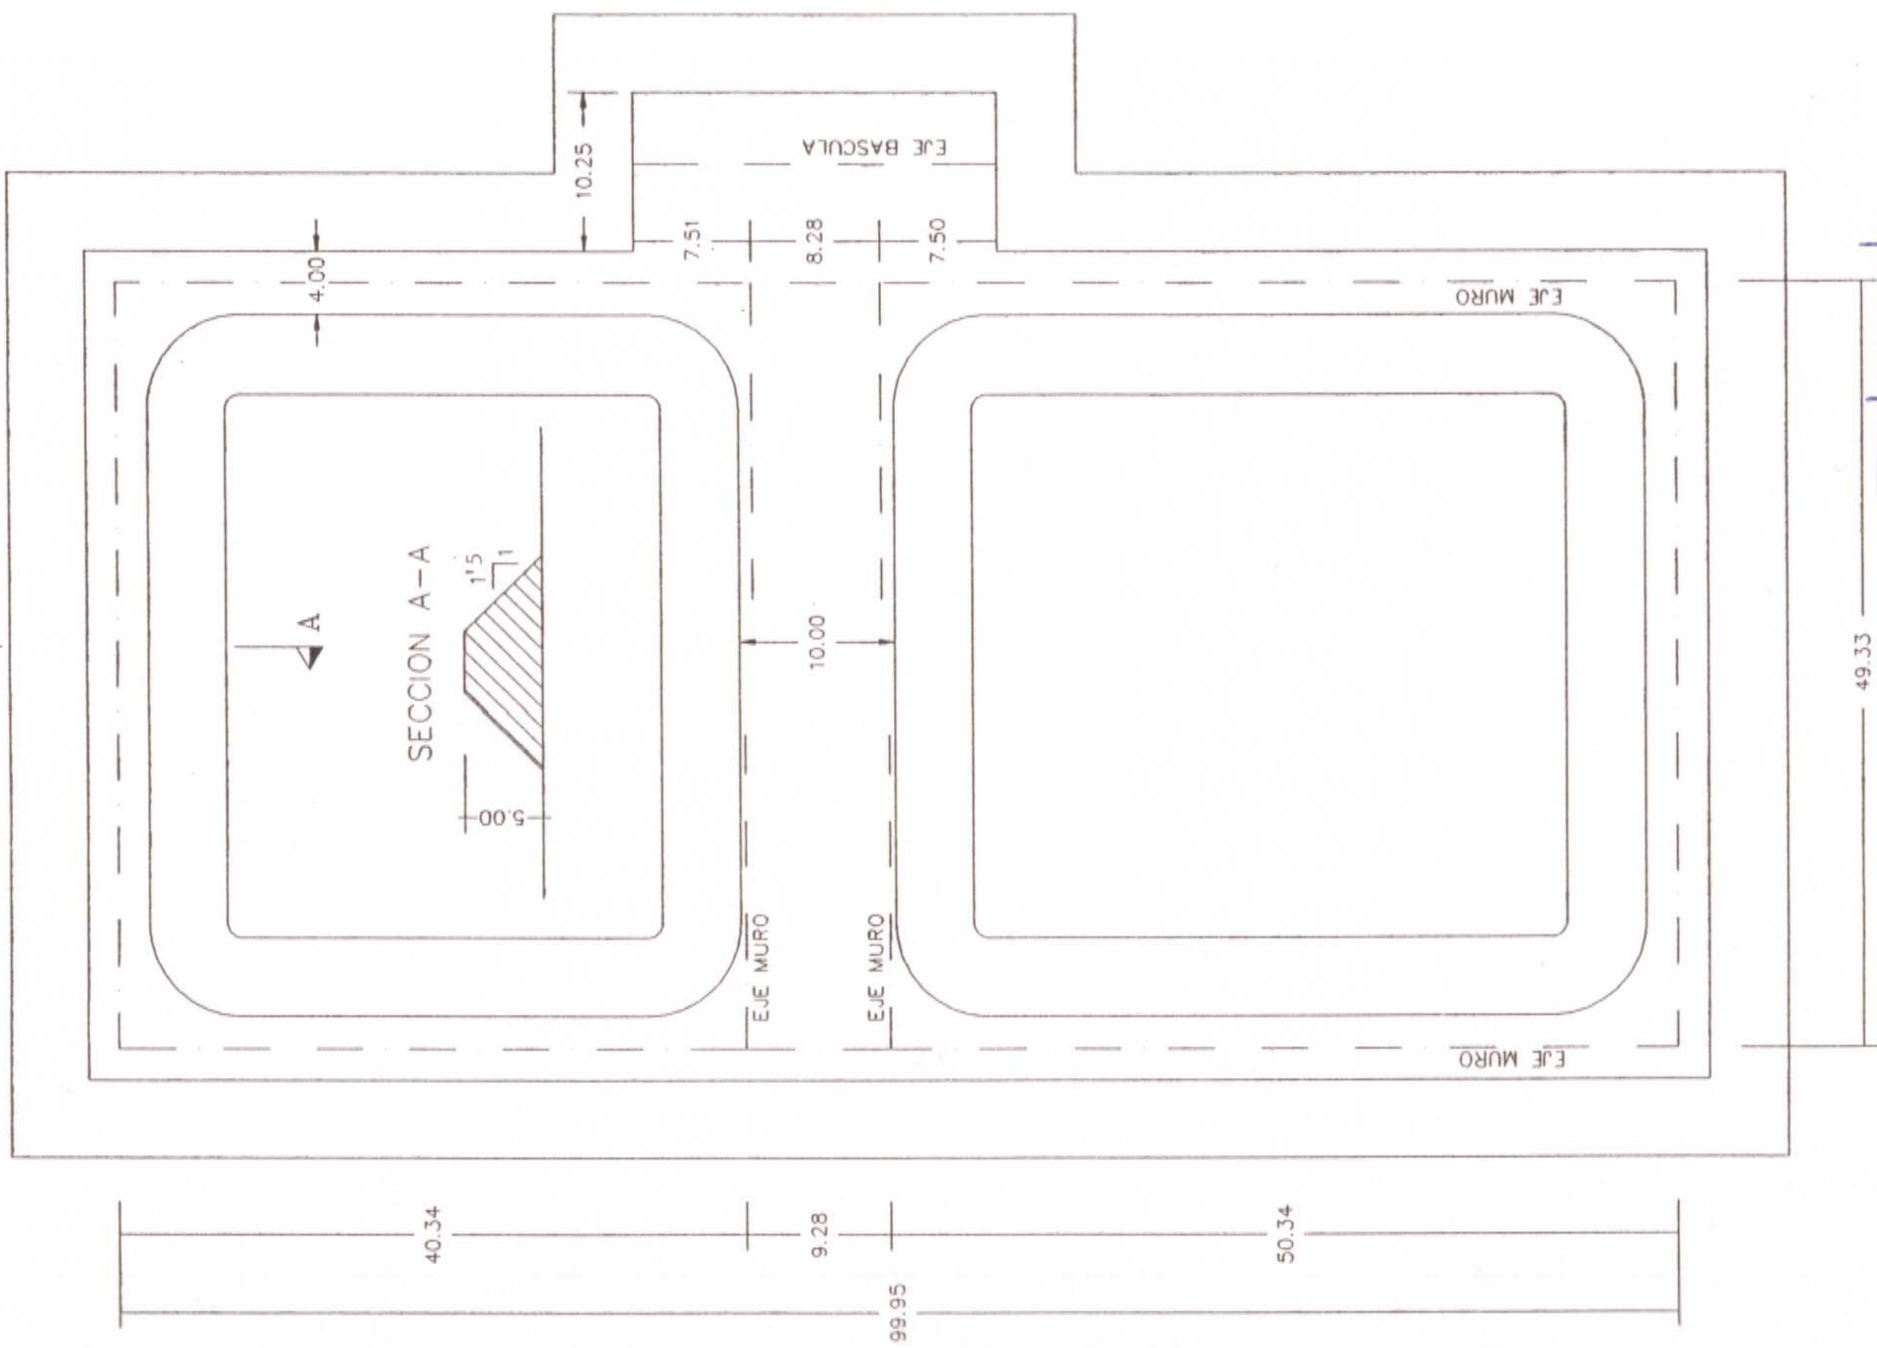

PRECARGA: 500

49.33

40.34

9.28

99.95

50.34

SECCION A-A

5.00

1.15

1

EJE BASCULA

7.51

8.28

7.50

EJE MURO

EJE MURO

10.00

EJE MURO

EJE MURO

49.33

PRECARGA: 500